
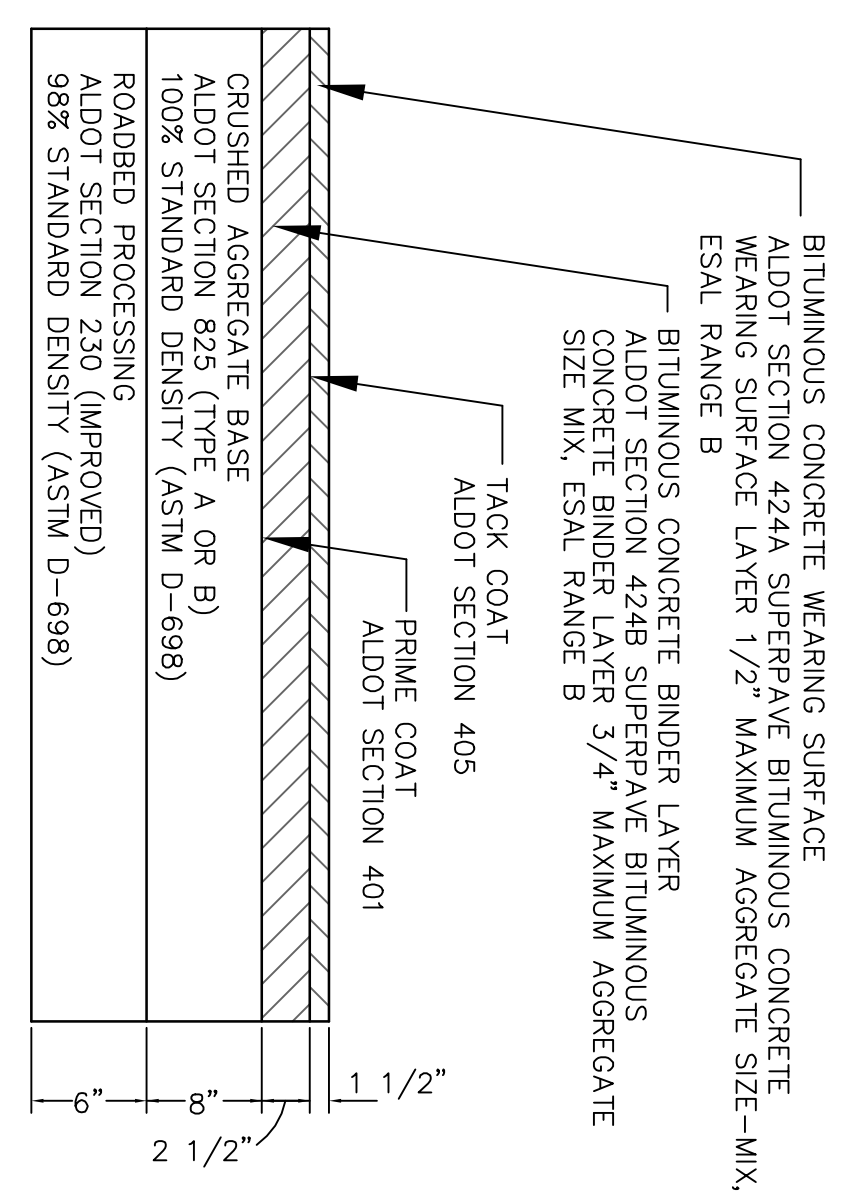
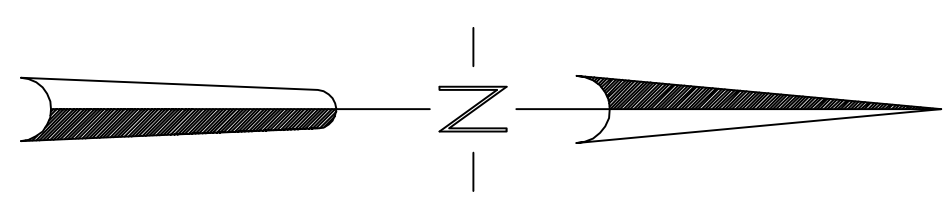
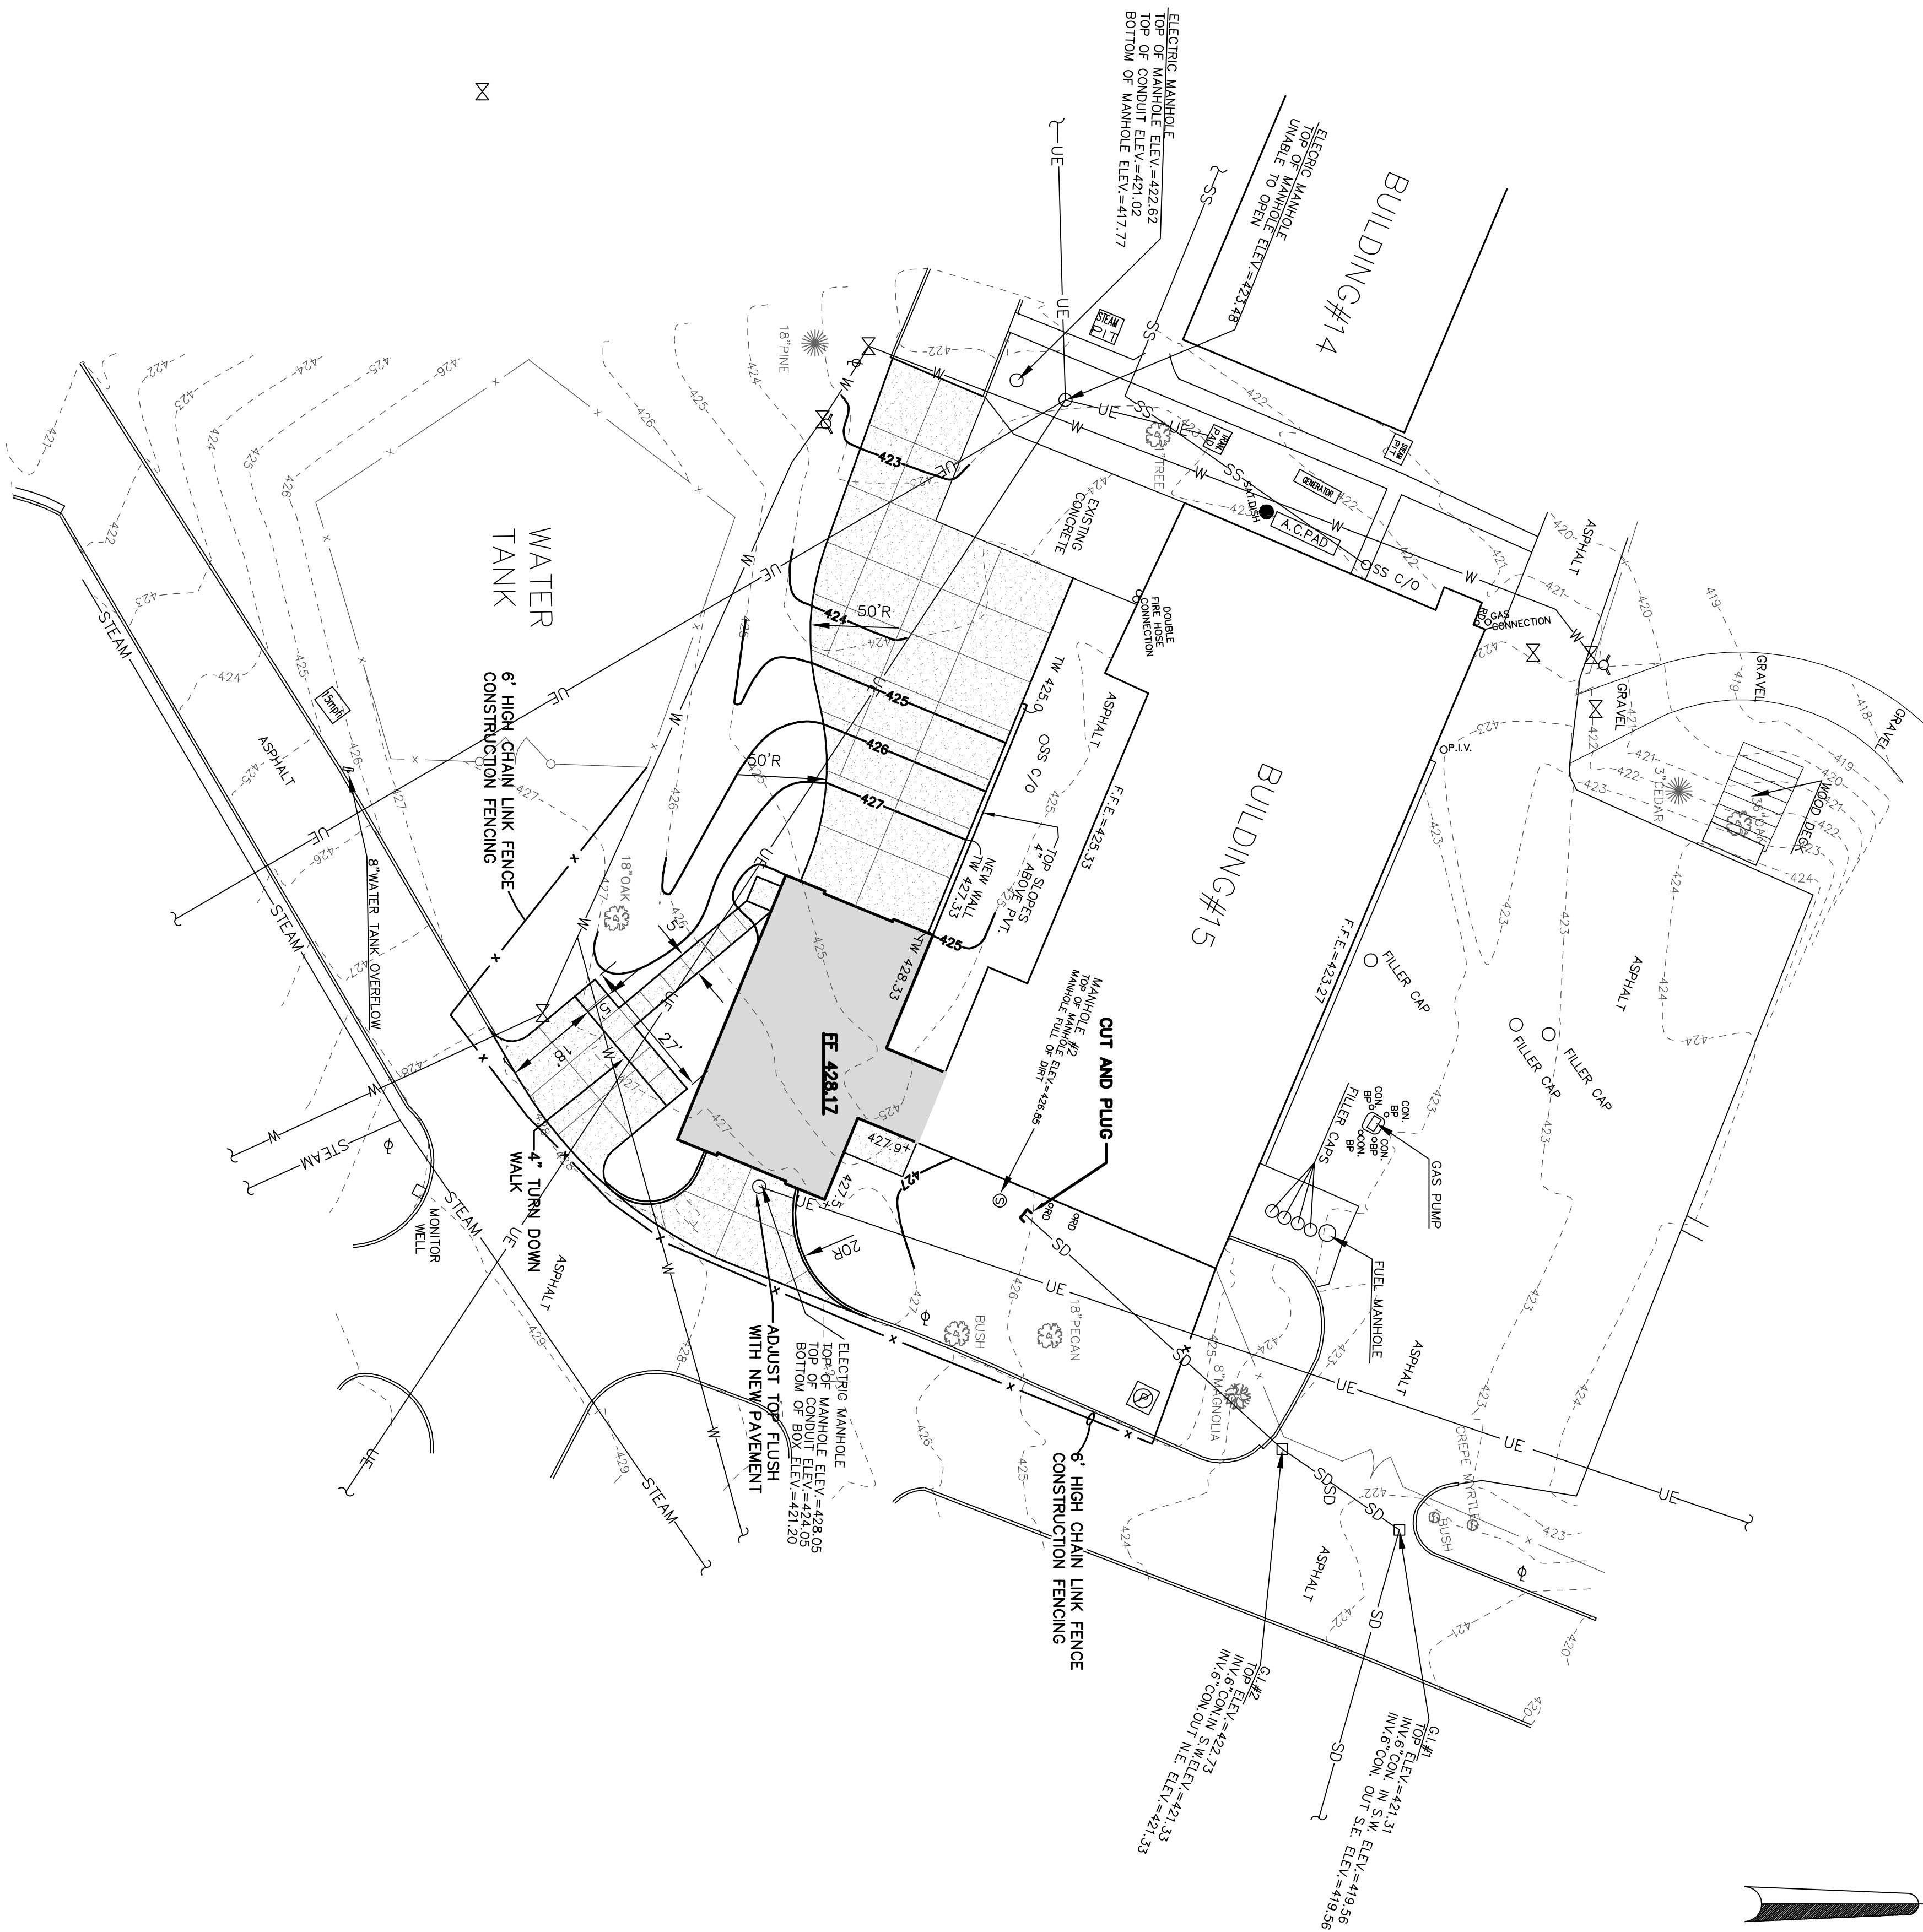
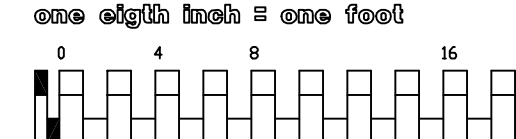


0 4 8 12 16

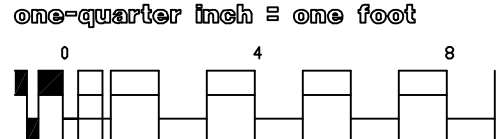


NOTE:  
ALL WORK RELATED TO THIS PAVEMENT SECTION SHALL MEET THE REQUIREMENTS OF THE 2009 ALABAMA DEPARTMENT OF TRANSPORTATION STANDARD SPECIFICATIONS FOR HIGHWAY CONSTRUCTION LATEST EDITION.


MEDIUM DUTY ASPHALT PAVEMENT SECTION  
DEDUCTIVE ALTERNATE #2

- CONCRETE ISLAND
- SPEED LIMIT SIGN
- STEAM LINE
- ELECTRICAL LINE (UNDERGROUND)
- SANITARY SEWER LINE
- STORM DRAIN LINE
- BRICK WALL
- POST INDICATOR VALVE
- GAS CONNECTION
- GENERATOR PAD

NOTES:  
1. THE UNDERGROUND UTILITIES SHOWN HAVE BEEN LOCATED FROM RECORD DRAWINGS AND FIELD SURVEY. THE SURVEYOR MAKES NO GUARANTEE THAT THE UNDERGROUND UTILITIES SHOWN COMPRISE ALL SUCH UTILITIES IN THE AREA. OTHER UNLOCATED UTILITIES, INCLUDING BUT NOT LIMITED TO, SANITARY SEWERS, GAS, WATER, AND FIBER OPTIC CABLES, MAY BE PRESENT AND NOT SHOWN. THE SURVEYOR DOES NOT GUARANTEE THAT THEY ARE LOCATED AS ACCURATELY AS POSSIBLE PHYSICALLY LOCATED ALL OF THE UNDERGROUND UTILITIES.

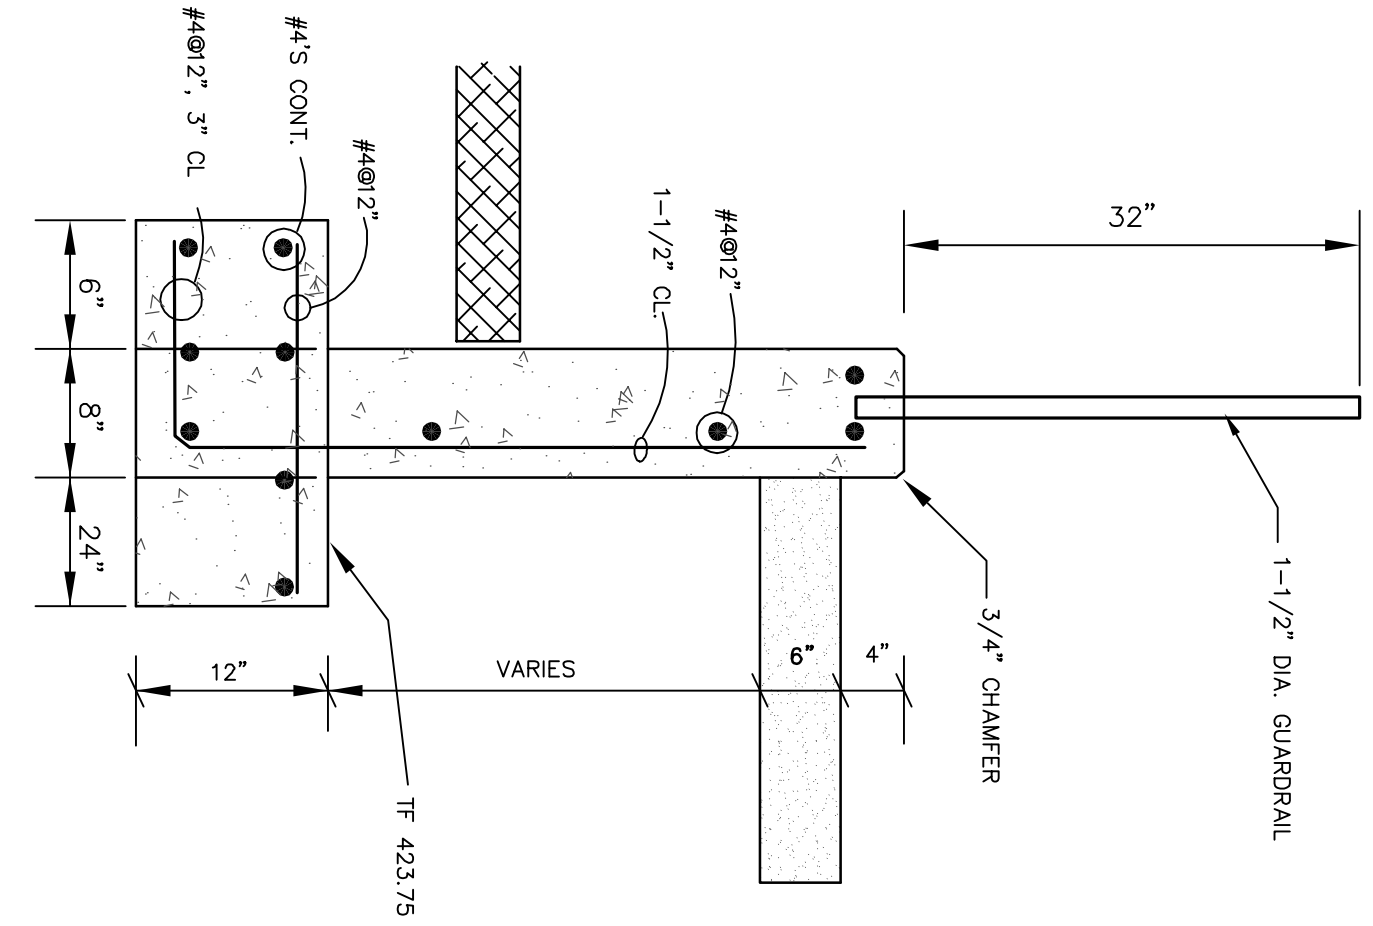


RETAINING WALL DETAIL  
N.T.S.

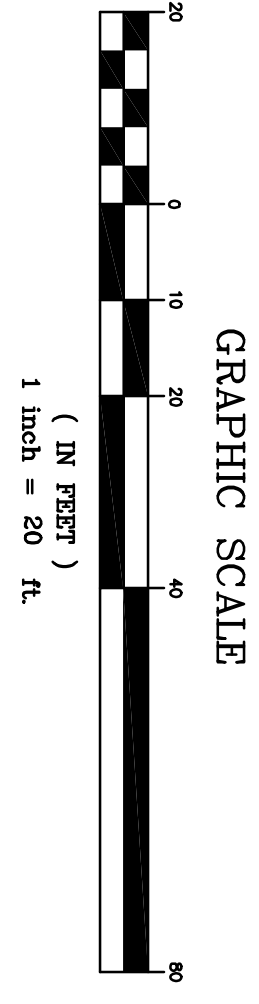

LEGEND

- BUILDING
- CURB & GUTTER
- CONCRETE PAVEMENT
- ASPHALT PAVEMENT
- CONTOUR
- SPOT ELEVATION
- WATER LINE
- SANITARY SEWER MANHOLE
- ROOF DRAIN
- STOP SIGN
- STORM MANHOLE
- GRATE INLET
- SATELLITE DISH
- MONITOR WELL
- CLEAN-OUT
- WATER METER
- FIRE HYDRANT
- POWER POLE
- LIGHT POLE
- STEAM PIT
- NO PARKING SIGN
- FILLER CAP
- FUEL MANHOLE
- GLY WIRE
- BURIED POST
- TRANSFORMER PAD
- BUSH
- TREE
- FENCE

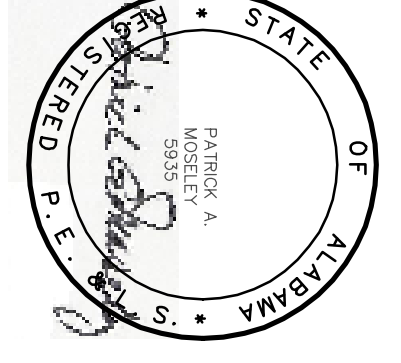


PROFESSIONAL ENGINEERING CONSULTANTS, INC.  
ONE, ENGINEERS • LAND SURVEYORS  
222 SOUTH KALIBREND DRIVE  
TUSKEGEE, ALABAMA 36088  
(334) 282-7357



Drawn by: [Signature]  
Checked by: [Signature]



**MCE** MILLS-CONOLLY  
ENGINEERING, P.C.  
8218 Old Federal Road  
Montgomery, AL 36117  
TELEPHONE: (334) 270-0010  
FAX: (334) 270-0040

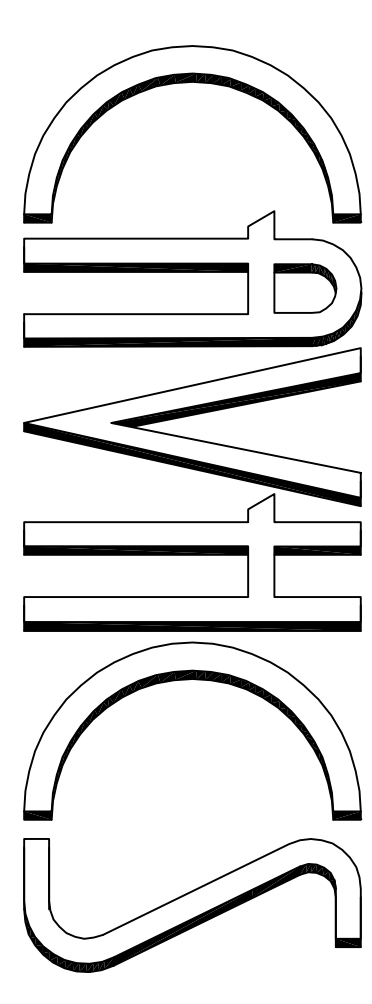

Central Alabama Veterans Health Care System

Approved	Approved
Approved	Approved
Approved	Approved
Approved	Approved

Site Layout Plan	Drawn by: [Signature]
Central Alabama Veterans Health Care System Tuskegee, Alabama	Checked by: [Signature]
15	Approved
PAW	LB

Drawn by: [Signature]  
Checked by: [Signature]  
Date: 7/01/11  
Drawing No. 619-10-455  
Sheet 3 of 16  
Veterans Administration